


Xrefs: S:\ENGINEERING\Traffic\STAFF FOLDERS\Chet\Draft Revised Standards\_Master.dwg Plot Date: Nov 12, 2020 at 08:10  
 Path: S:\ENGINEERING\Traffic\STAFF FOLDERS\Revised\_County Standards\_Master.dwg

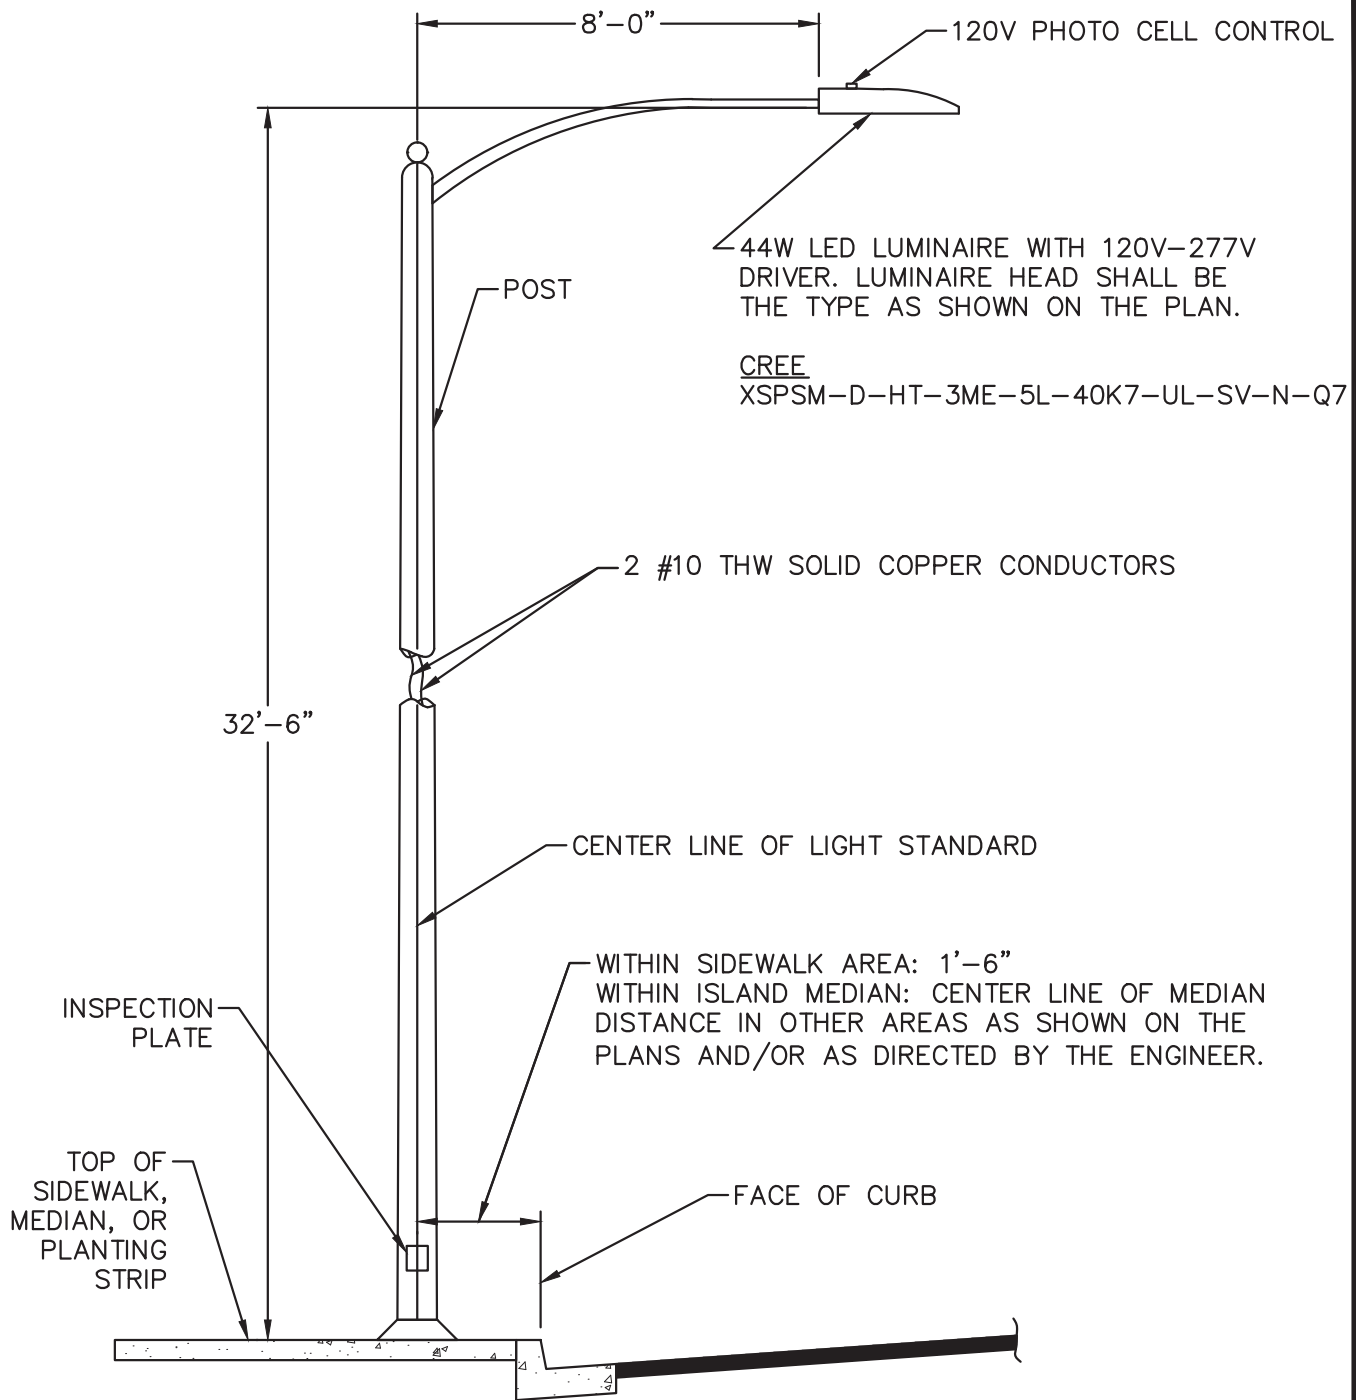

**NOTES:**

1. CONSTRUCTION SHALL CONFORM TO THESE REQUIREMENTS EXCEPT AS OTHERWISE DIRECTED BY THE COUNTY ENGINEER.
2. FOR DETAIL BASE, SEE DRAWING NO. 616 AND DRAWING NO. 618.
3. STREET LIGHT POLE, MASTARM AND HARDWARE SHALL BE GALVANIZED STEEL.

COUNTY OF SONOMA DEPARTMENT OF TRANSPORTATION AND PUBLIC WORKS		
STREET LIGHTS ARTERIAL STREETS		
DATE: MAY 2004	REVISED: APR. 2019	
APPROVED BY: JH	SCALE: NONE	DRAWING NO. 610