


Xrefs: S:\ENGINEERING\Traffic\STAFF FOLDERS\Chief\Draft Revised Standards_Master.dwg Plot Date: Nov 12, 2020 at 08:10
 Path: S:\ENGINEERING\Traffic\STAFF FOLDERS\Chief\Draft Revised Standards_Master.dwg

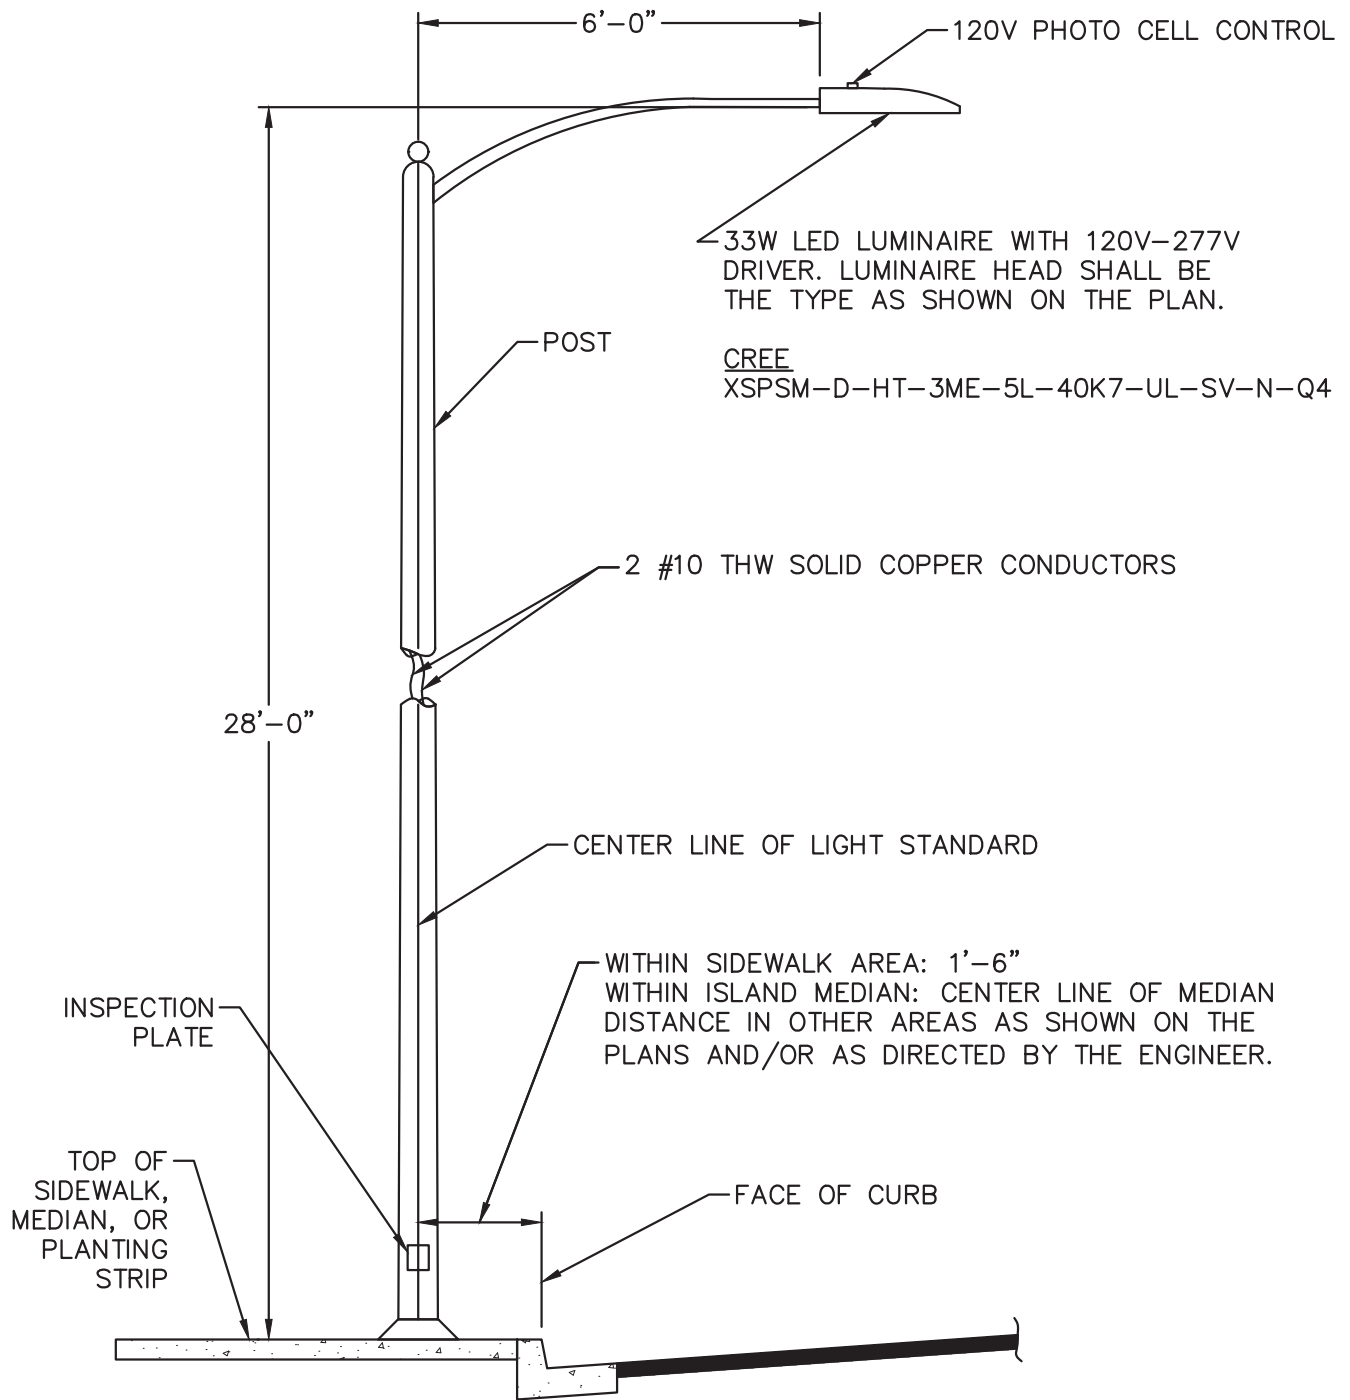

NOTES:

1. CONSTRUCTION SHALL CONFORM TO THESE REQUIREMENTS EXCEPT AS OTHERWISE DIRECTED BY THE COUNTY ENGINEER.
2. FOR DETAIL BASE, SEE DRAWING NO. 616 AND DRAWING NO. 618.
3. STREET LIGHT POLE, MASTARM AND HARDWARE SHALL BE GALVANIZED STEEL.

COUNTY OF SONOMA
 DEPARTMENT OF TRANSPORTATION
 AND PUBLIC WORKS

STREET LIGHTS
 COLLECTOR STREETS

DATE: MAY 2004	REVISED: APR. 2019	
APPROVED BY: JH	SCALE: NONE	DRAWING NO. 612